

ARKUSZ NR 1

Wodociągi Białostockie

2021-05-19 07:13:48



ARKUSZ NR 2.
ŁĄCZY




1:500



ARKUSZ NR 2.

Wodociągi Białostockie

2021-05-19 07:13:48

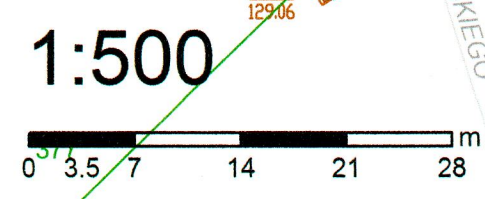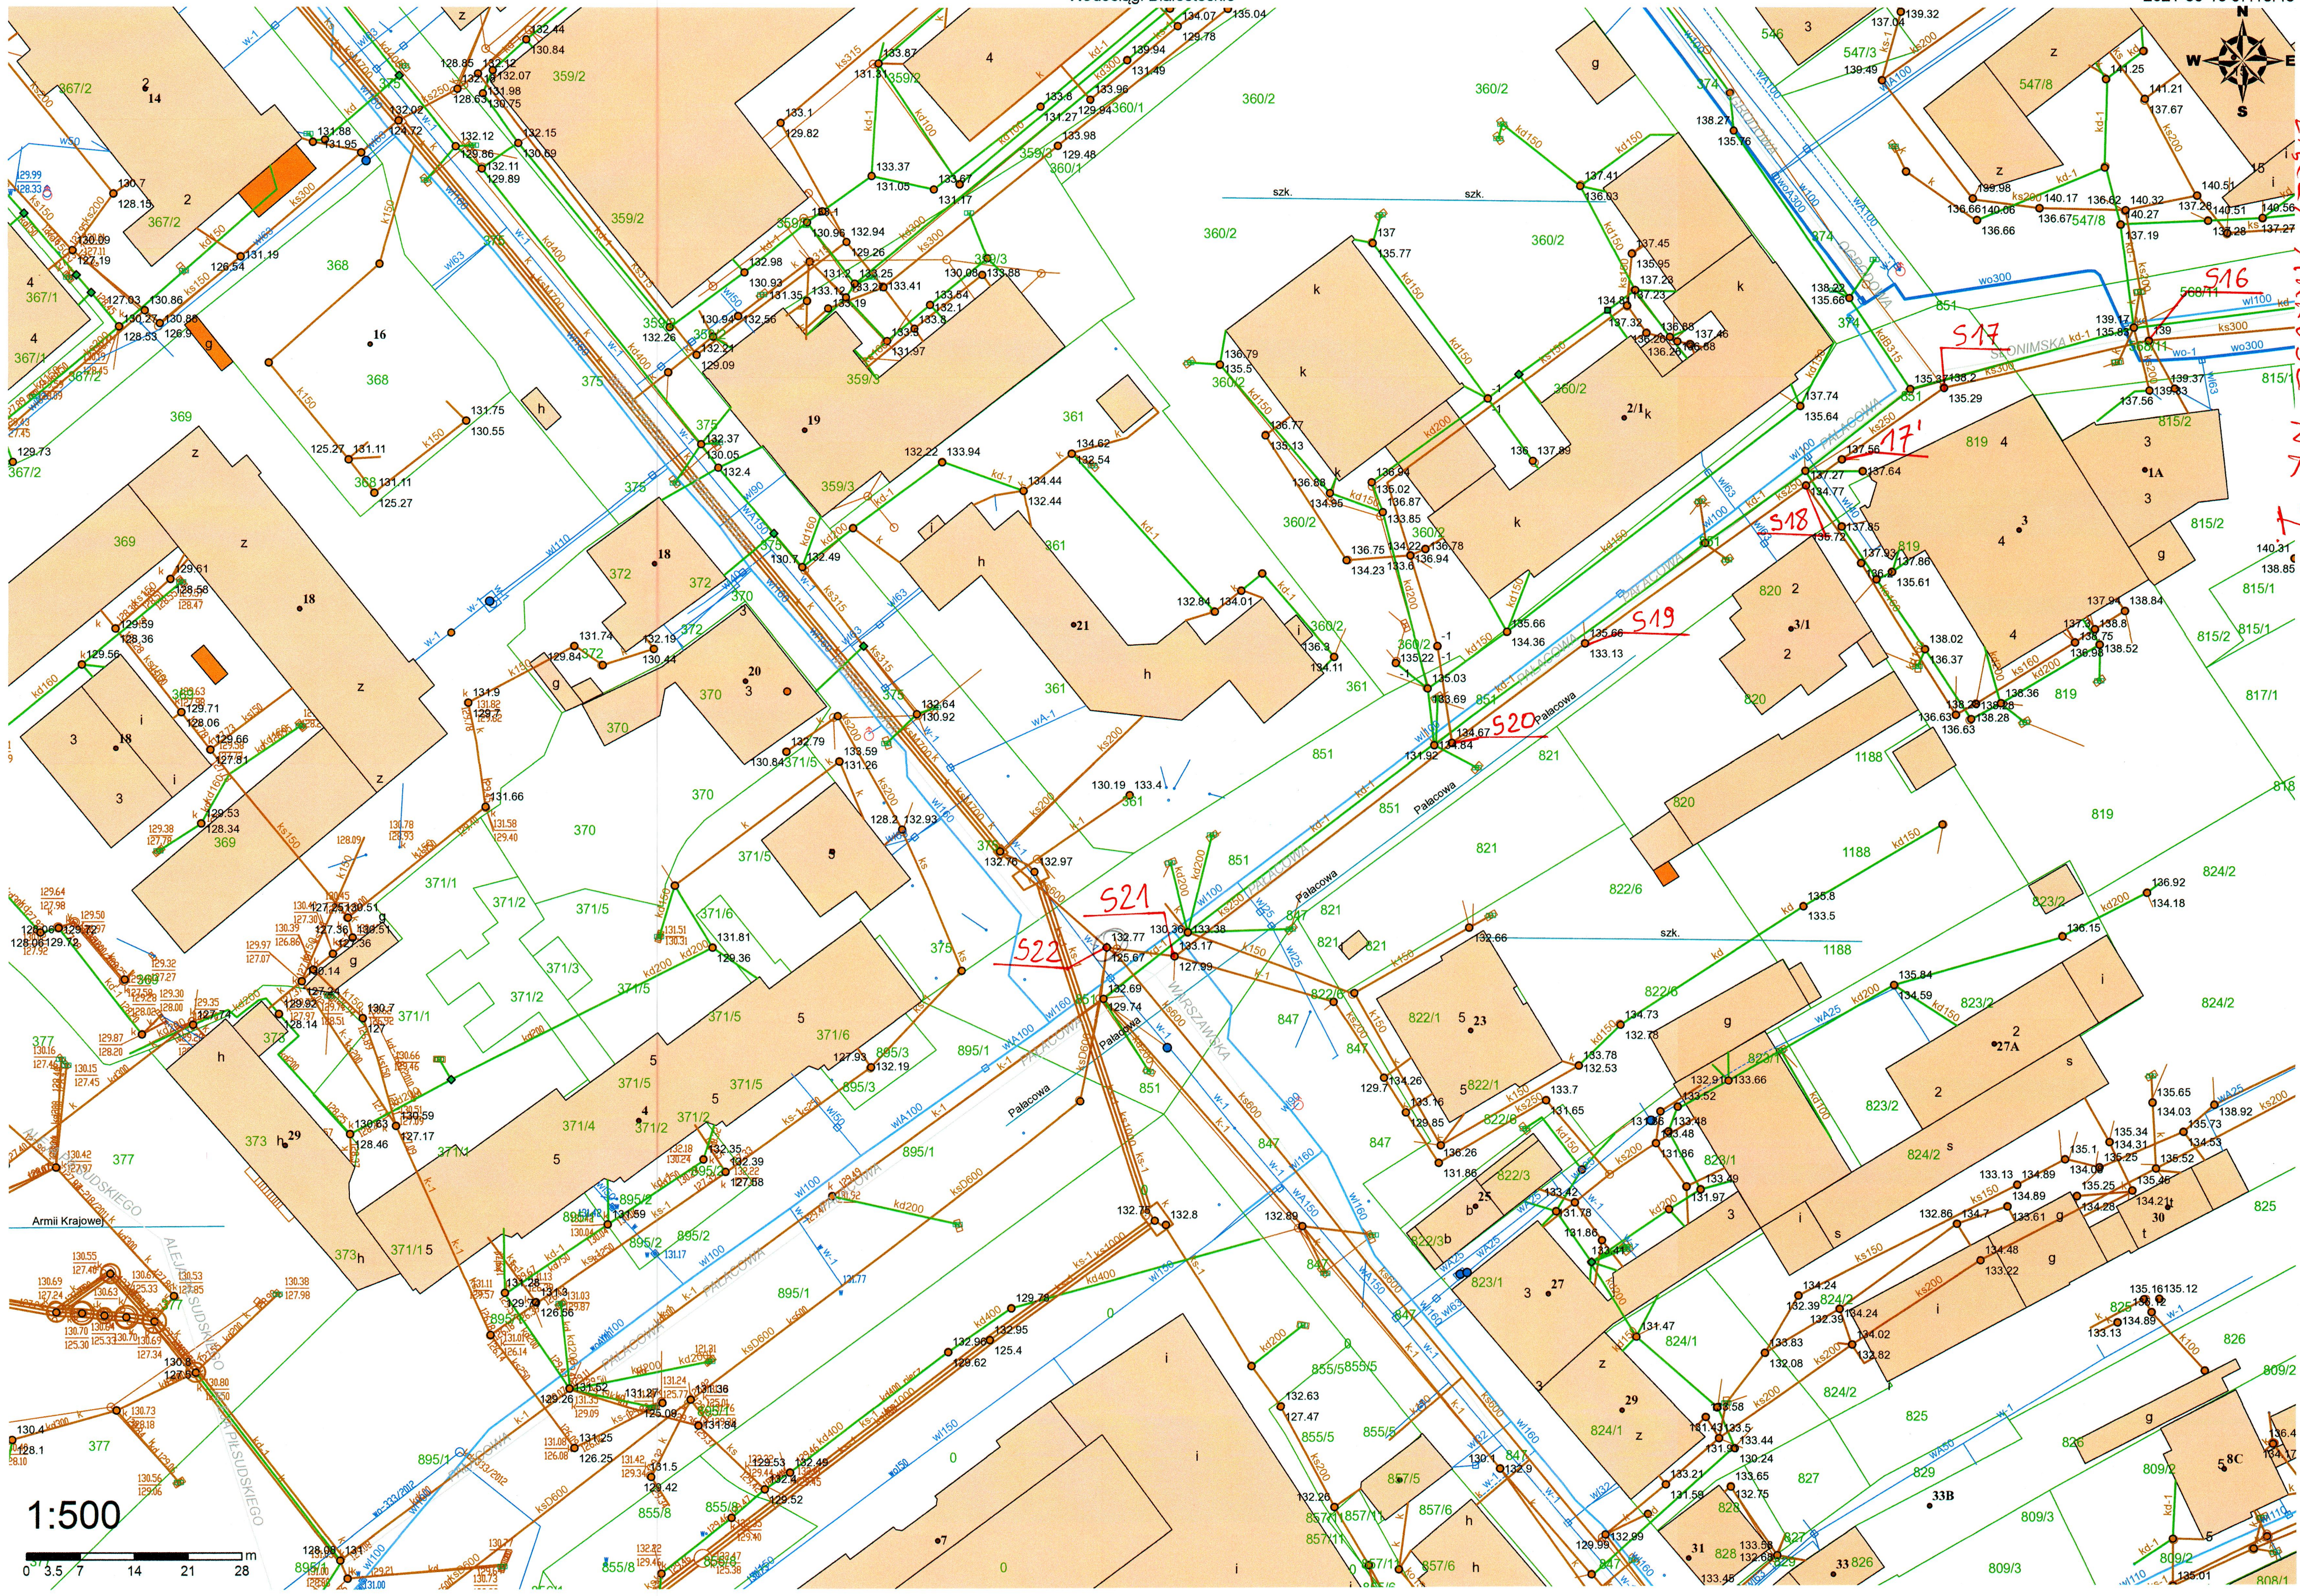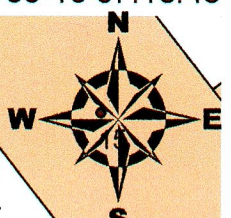

LACZY ARKUSZ NR 1

521
522

517

518

519

520

516